


NOTE: ACCESS POINTS WITHIN LANE CLOSURE  
SHALL BE CONTROLLED BY FLAGGER(S)

REFER TO TCP 100.01 FOR SIGN  
SPACING, TAPER LENGTHS AND  
BUFFER ZONE LENGTHS

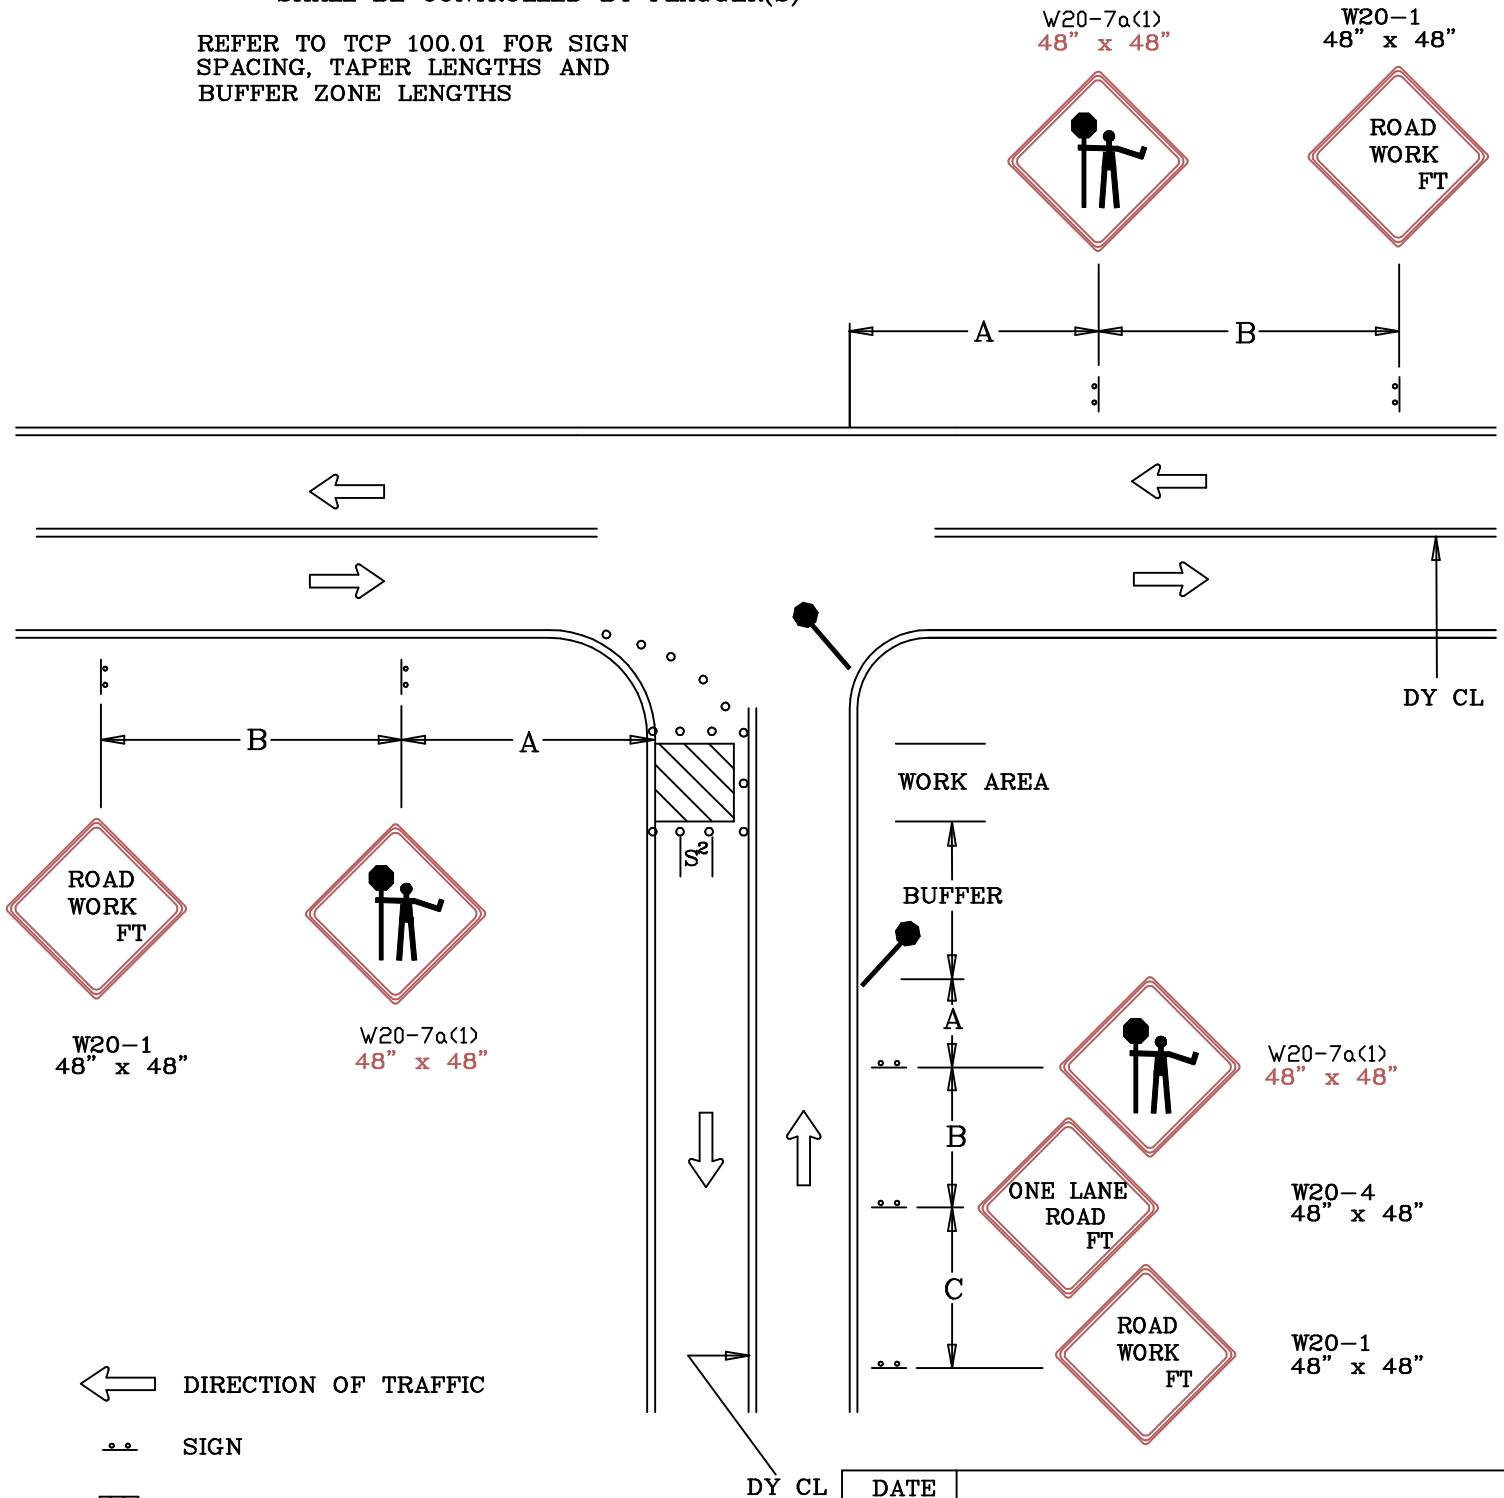

← DIRECTION OF TRAFFIC

•• SIGN

▨ WORK SITE

● FLAGGER

○ TRAFFIC DRUMS  
OR CONES

S<sup>1</sup> = 30 FT.

S<sup>2</sup> = 10 FT.

DATE	07-01-04	TRAFFIC OPERATIONS SECTION MONTGOMERY COUNTY, MARYLAND	
DES. BY	MCDPWT		
DRAWN BY	TCLE	FLAGGING CONTROL AT 3 - LEG INTERSECTION (4)	
SCALE	NTS	APPROVED	
		CHIEF, TRAFFIC OPERATIONS SECTION	
		STANDARD TCP-105.06 ____ OF ____ SHEETS	

REVISION BY	DATE	APPROVED